
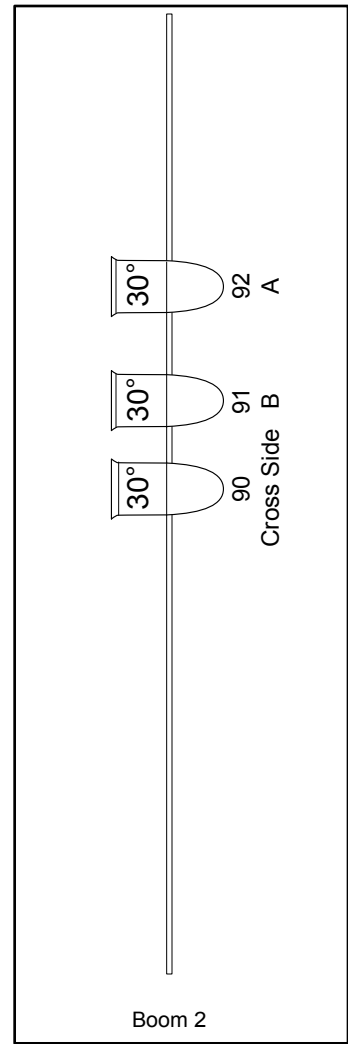


Instruments	Used
Alt 360Q 6x9	15
6° Fres	13
5/50 40°	14
5/50 30°	23
5/50 20°	4
Source 4 36 deg	2


Hanover College Theatre  
 Importance of Being Earnest  
 Light Plot  
 10/30/13  
 Drawn By: Will

3/8"=1'

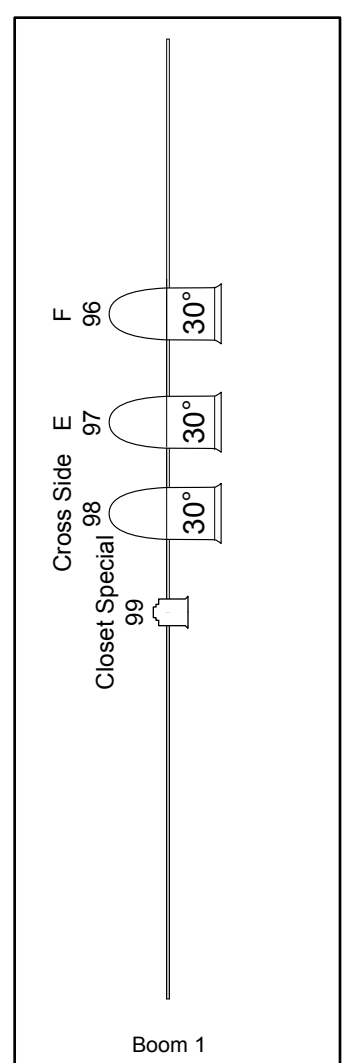





### Legend

- 40° Colotran (Degree in Instr.)
- Channel Focus
- 6" Fresnel
- 6x9 Ellipsoidal
- Inky
- Source Four (Degree in Inst.)

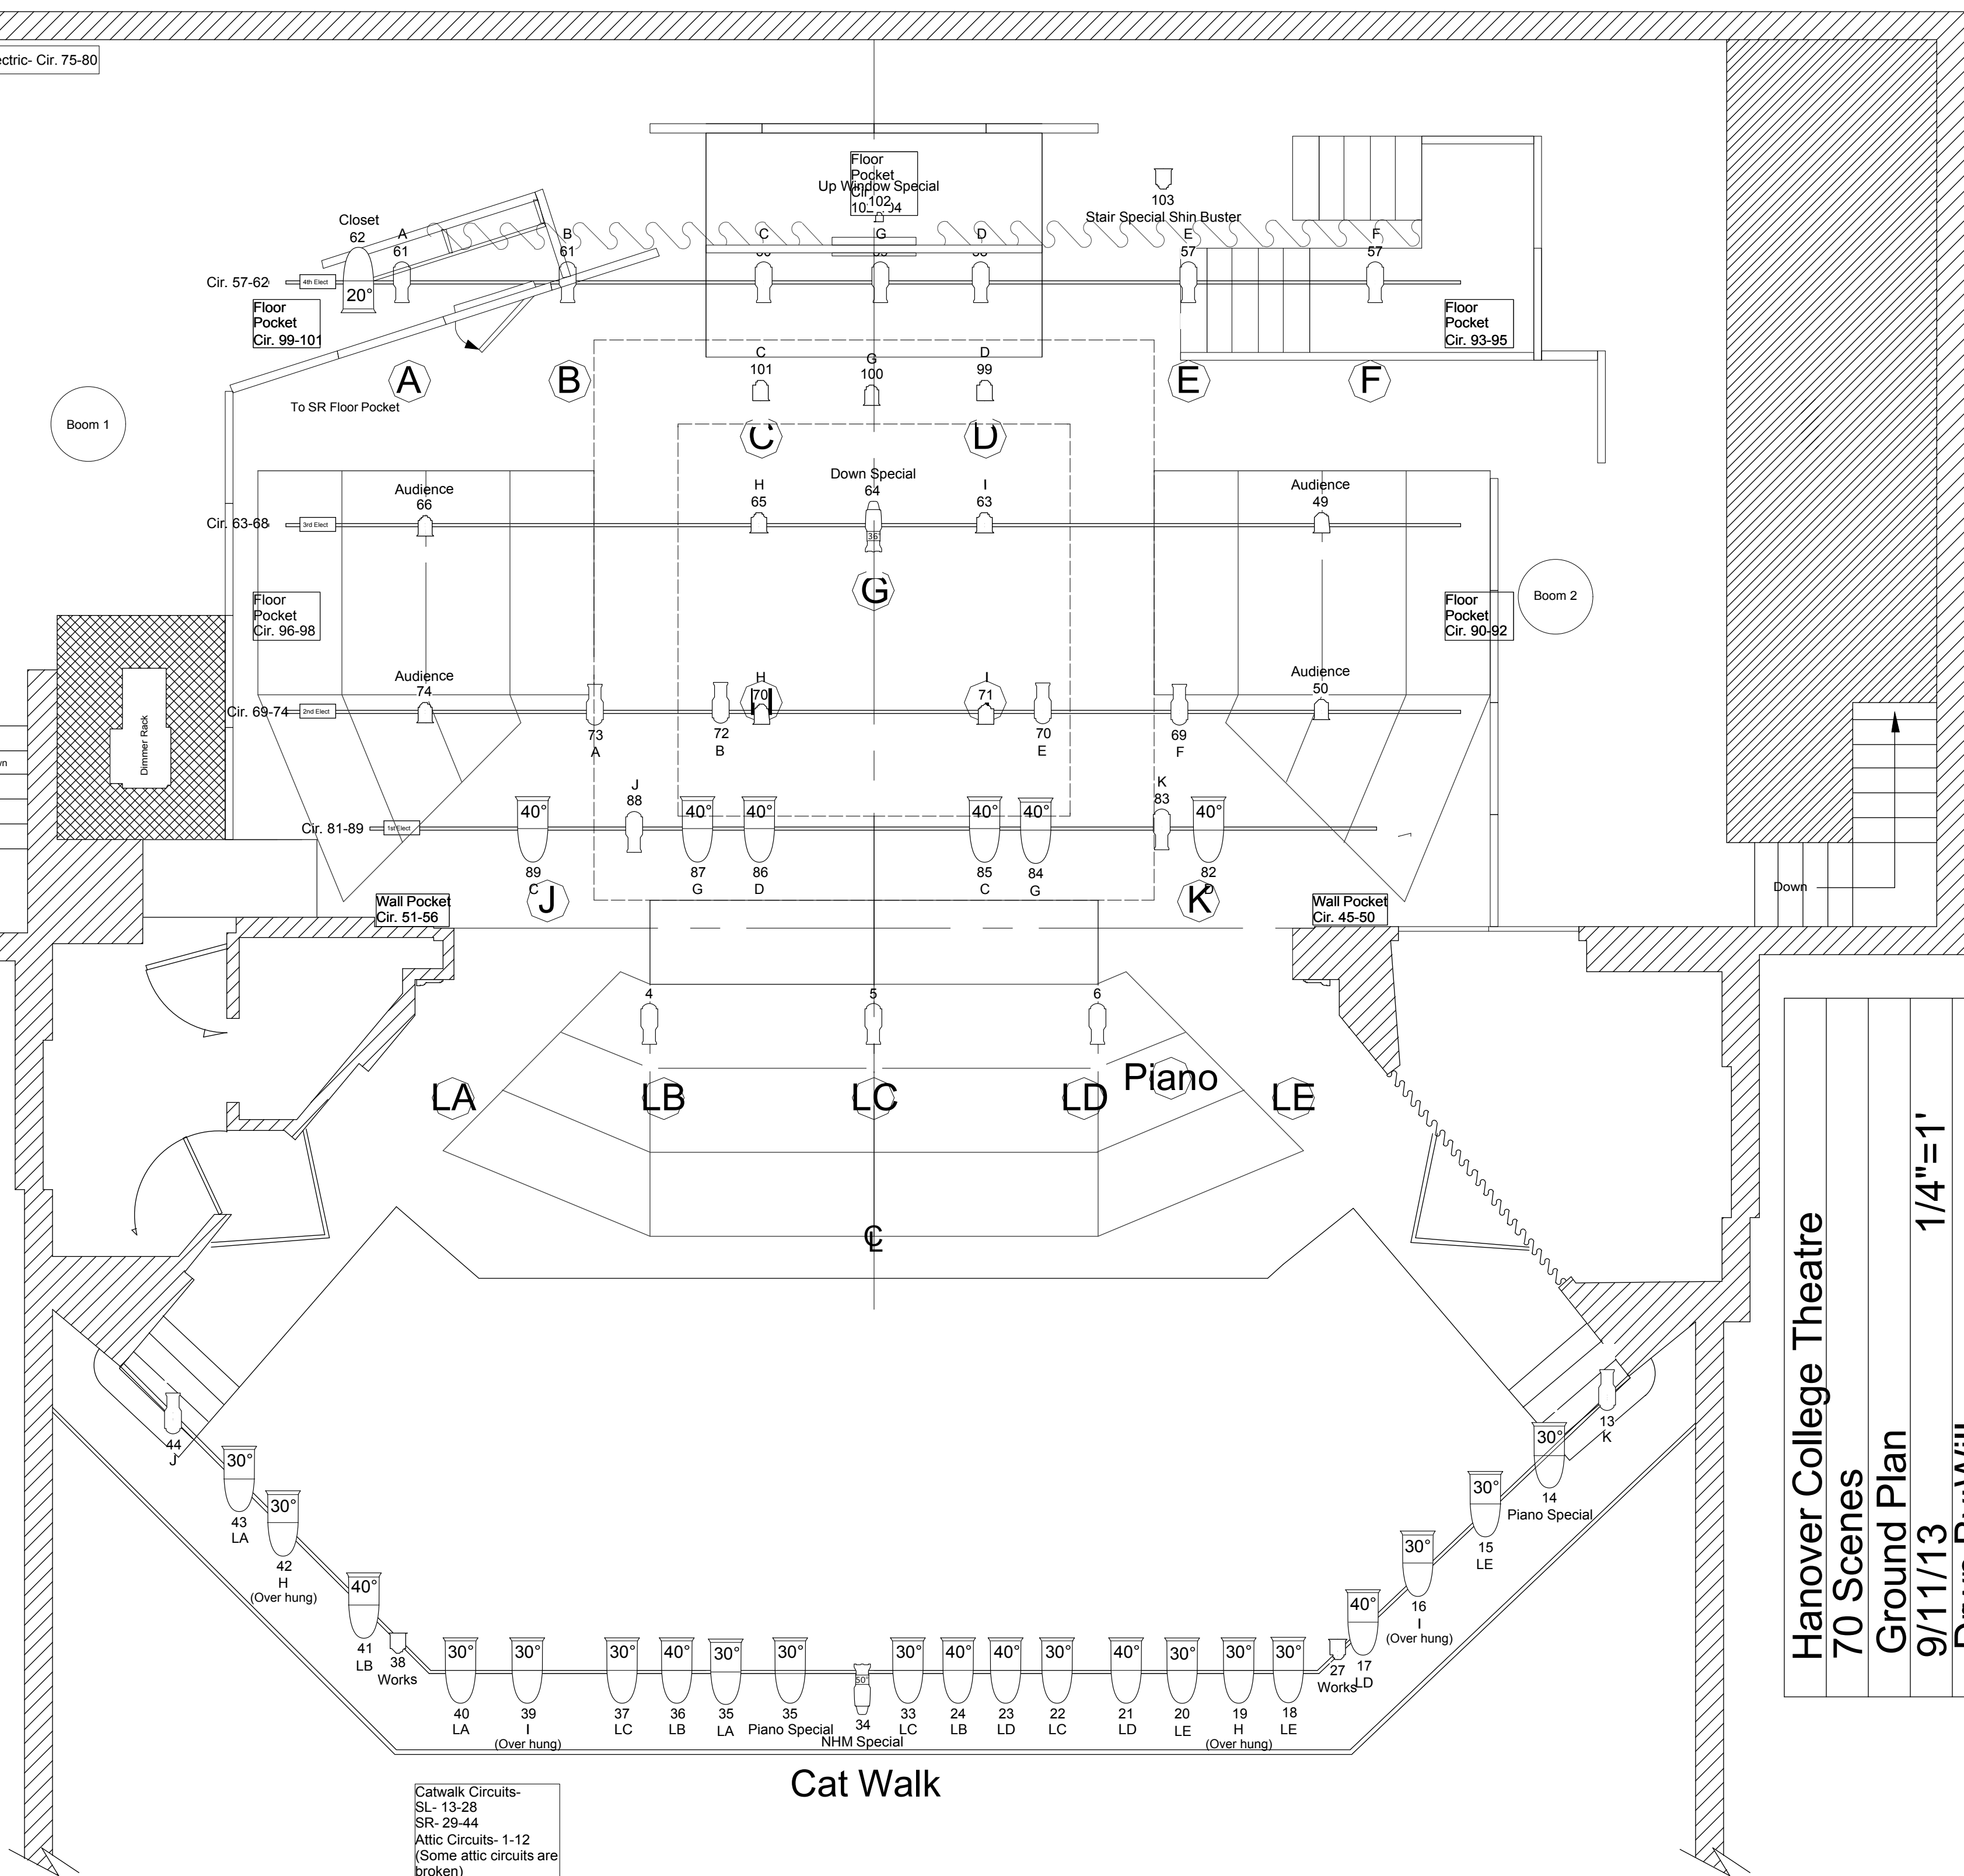

Catwalk Circuits-  
SL- 13-28  
SR- 29-44  
Attic Circuits- 1-12  
(Some attic circuits are broken)

Hanover College Theatre  
70 Scenes  
Ground Plan  
9/11/13  
Drwn By: Will  
1/4"=1'

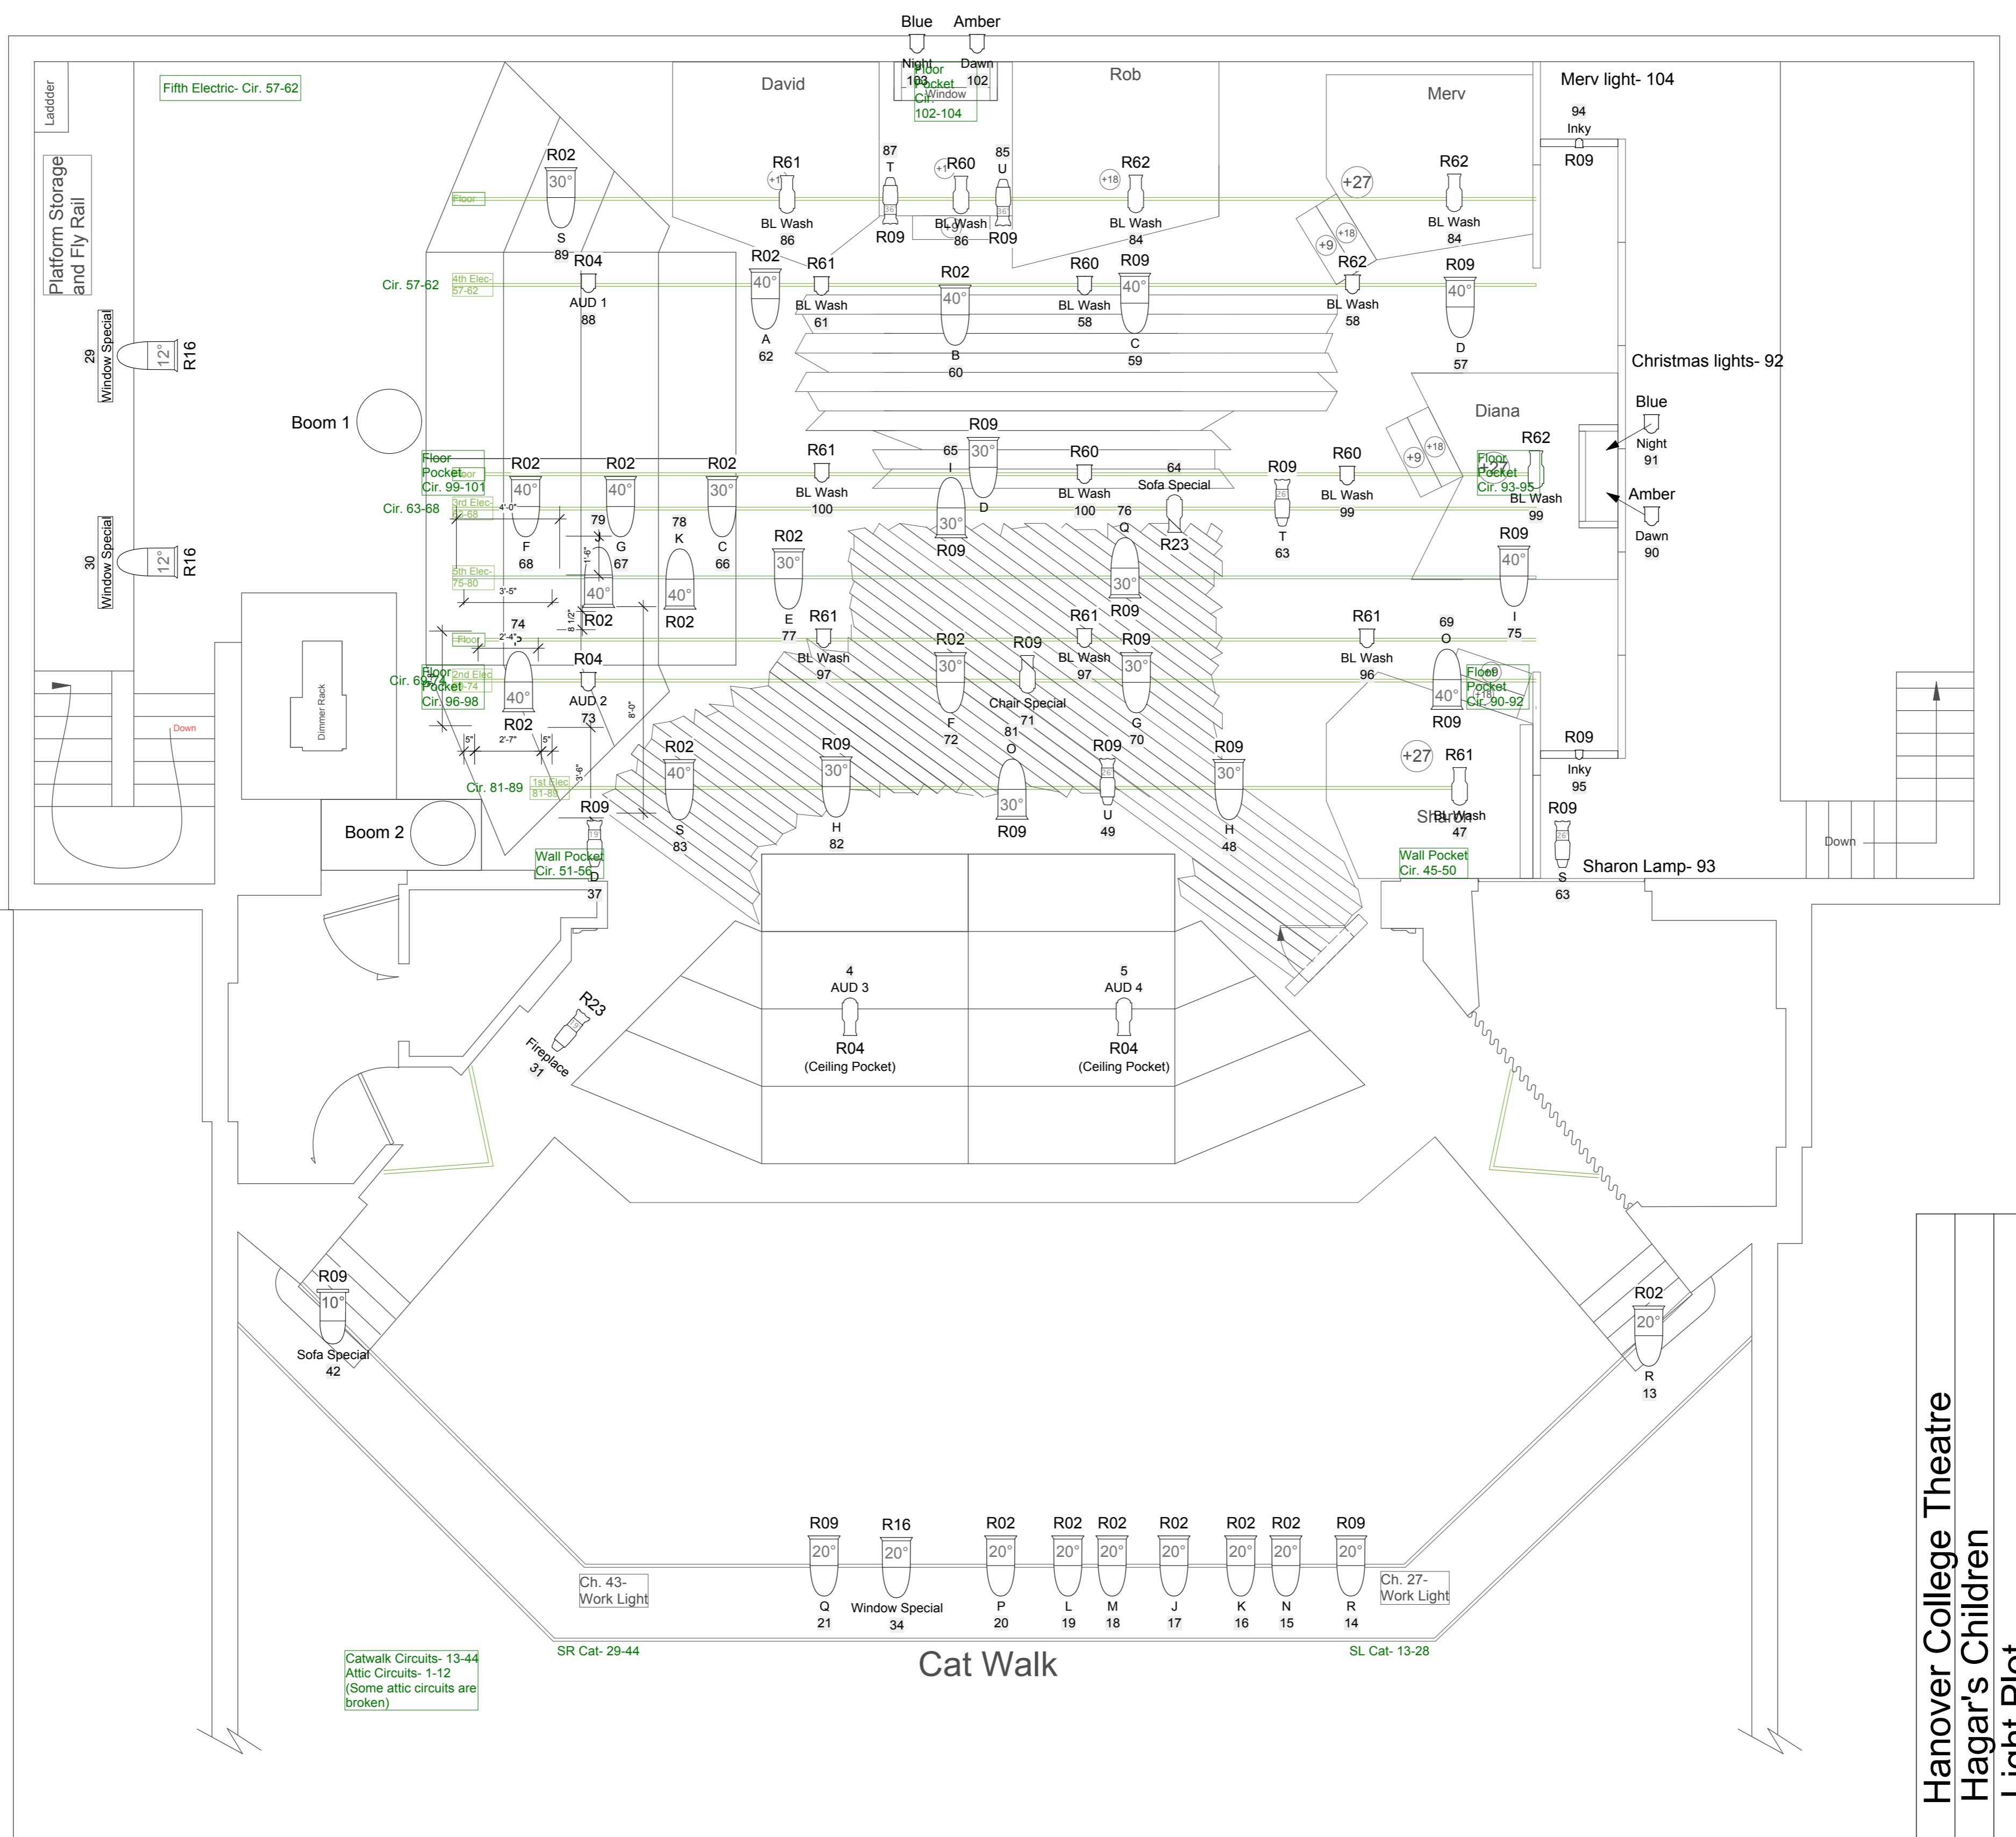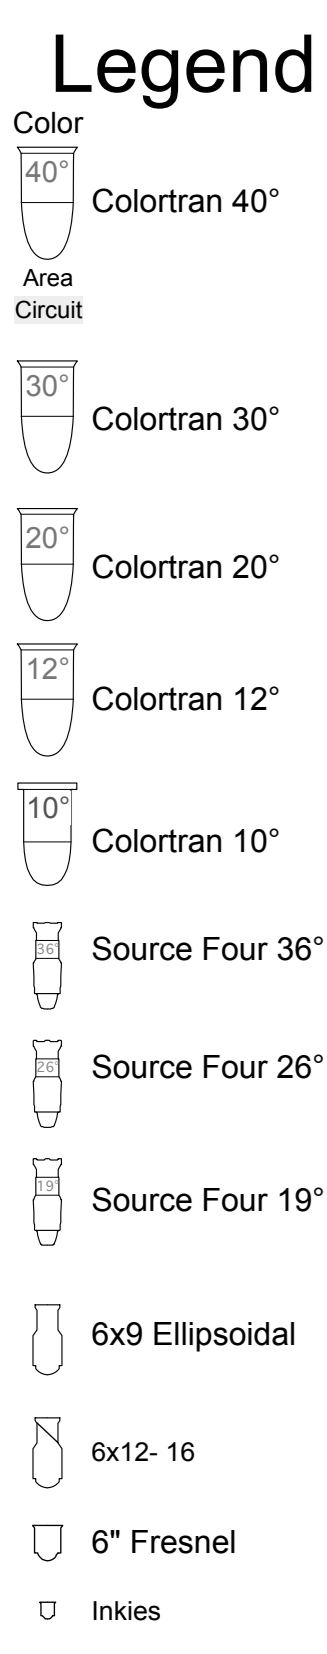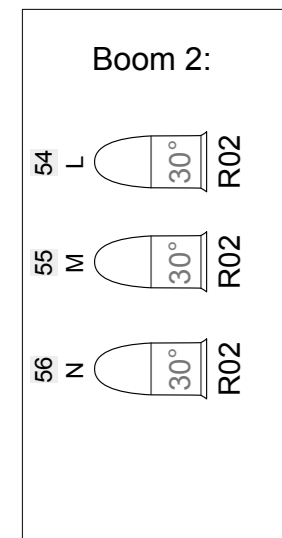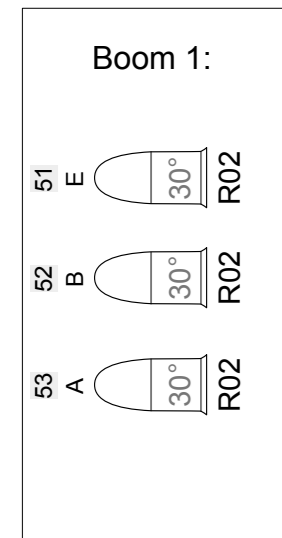

Hanover College Theatre  
 Hagar's Children  
 Light Plot  
 12/5/12  
 Designer: Will

1/4"=1'